

Winter Park Playground Poured-in-Place Playground Surface Request for Proposals



1122 S. Burchard Ave; PO Box 417
Freeport, IL 61032

Sealed Proposals are due by: September 1, 2022 at 10:00 am

Freeport Park District is accepting sealed bids for the poured-in-place playground surface installation at Winter Park. Winter Park is a neighborhood park located in Freeport, Illinois. All questions concerning specific work to be done should be directed to Bruce Cubberley, Superintendent of Parks and Natural Resources at bcubberley@freeportparkdistrict.org or (815) 801-8703.

Freeport Park District reserves the right to reject any or all proposals, to waive technicalities, and to accept any proposal which it deems to be in the best interest of Freeport Park District.

I. GENERAL CONDITIONS

INSTRUCTIONS TO BIDDERS

Bids must be submitted on the Proposal Form accompanying this Request for Proposals, and all information called for thereon must be furnished. Bids submitted in any other manner or which fail to furnish all information required may be rejected. Any bid received after the exact time specified for receipt will not be considered.

Envelopes containing bids must be sealed and addressed to the Park District office stated in this Request for Proposals. The name and address of the bidder must be shown in the upper left corner of the bid envelope, the date and hour of bid opening and the phrase "Winter Park Playground Pored-in-Place" must be shown in the lower left corner of the envelope.

BASIS OF AWARD

Selection of the Contractor will be based on the following considerations in order of importance:

1. Cost
2. References with preference awarded to references from Public Sector Agencies and/or Corporate Organizations served
3. Years of relevant experience

PERFORMANCE BOND

If the Contract Price is greater than \$50,000, Bidder shall deposit with the Freeport Park District before commencing any work an AIA A312-1984 Performance Bond and Payment Bond for the full amount of the contract, guaranteeing the faithful performance of the work in accordance with the contract, the payment of all indebtedness incurred for labor and materials, and guarantee correction of work for a period of one (1) year after final payment. The cost of each bond shall be included in the contract price set forth above. The surety must be approved by the Park District and be licensed to conduct business in the State of Illinois and be named in the current list of "Surety Companies

Acceptable on Federal Bonds,” as published in the Federal Register by the Audit Staff, Bureau of Accounts, U.S. Treasury. The Bidder and all subcontractors shall name the Freeport Park District as an obligee on all bonds. Said bonds shall meet the requirements of the Illinois Public Construction Bond Act, 30 ILCS 550/0.01 et seq. and any future amendments thereto. Bidder shall include in its performance and payment bond, such language that will guarantee the faithful performance of the Prevailing Wage Act.

WAGE RATES AND OTHER APPLICABLE CONDITIONS

Illinois Department of Labor’s Prevailing Wage Requirements apply to this project. Bidders must also comply with all other applicable federal, state and local laws, rules and regulations including but not limited to:

- DRUG FREE WORKPLACE ACT
- ILLINOIS HUMAN RIGHTS ACT

SUBCONTRACTORS

The Contractor shall not employ any subcontractor, supplier or other person or organization, whether initially or as a substitute, against whom the Park District may have reasonable objection. The selected Contractor shall submit to Freeport Park District within ten (10) days after the receipt of proposals, a list of the names of Contractor’s proposed subcontractors along with a description of the work to be performed by each.

APPLICATION FOR PAYMENT


The Contractor shall furnish with his/her final application for payment a complete release of final liens arising out of this contract, or receipts in full in lieu thereof and an affidavit that the releases and receipts cover all labor, including any subcontractors, and materials from any suppliers for which a lien could be filed.

WORKING HOURS

Working hours are 7:00 AM to 5:00 PM Monday thru Friday. The Contractor cannot perform any work on Saturday or Sunday without prior approval.

LOCATION OF WORK

The location of the work is in Freeport, Illinois at Winter Park—2023 Bedford Road.

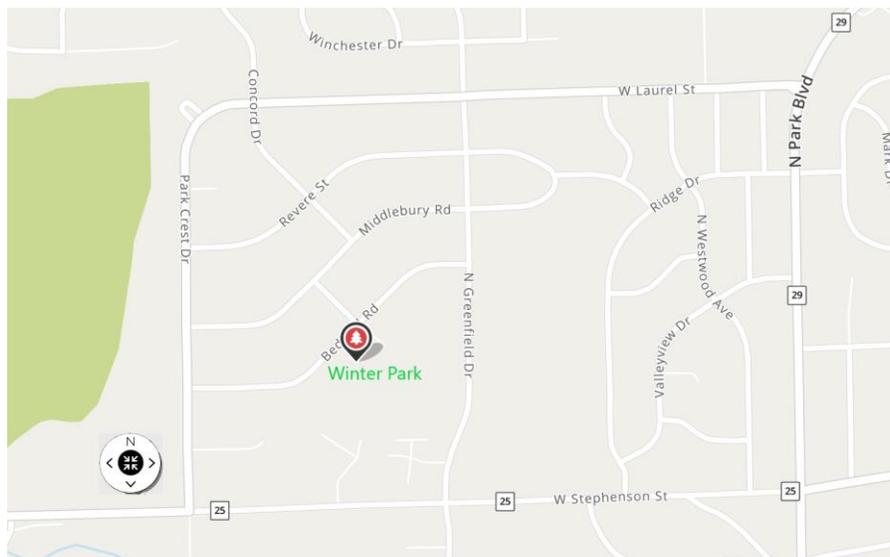

INSURANCE

The successful contractor must provide the Park District with a certificate of general liability insurance in the amount of \$2,000,000 naming the Park District as additionally insured.

CONTRACT TERM

This Agreement shall begin on **October 10, 2022** and end on **November 10, 2022**.

II. Winter Park Poured-in-Place Playground Surface Specifications

DESCRIPTION OF WORK:

In Winter Park, provide and install a specified two-layer, unitary poured-in-place rubber playground surface. Within a 6" barrier curb, the park district will provide and install an aggregate base according to contractor specification.

Dimensions

- See drawing on page 7
- Winter Park Playground area requiring P-n-P surfacing is approximately 2865 square feet. The 825 square foot area under swings has a critical fall height of 8 feet. The 850 square foot area under a modular play structure has a fall height of 6 feet.
- Wear course minimum is ½" thick.

Materials

- Cushion Course: SBR rubber
- Wear Course: EPDM
- Color: Brown. Color/Blend: Wear course color selected from standard EPDM colors.
- Premium grade aromatic polyurethane binder.

INSTALLATION

- All work shall be done in a professional manner by skilled workers and an experienced crew lead person specifically trained in the installation of poured-in-place playground surfacing.
- Installation shall be done in accordance with all manufacturer's instructions and warranty limitations.
- Employee vehicles not necessary to the project are to remain in the parking lot or nearest on-street parking space for vehicle parking.

STANDARDS

- Materials and installation to meet all current applicable ASTM and CPSC standards.
- Include in submittal specifications for the proposed Materials and Installation for this project including primer, binder, adhesives, cushion layer material and wear layer materials.

CLEAN UP

- The contractor is responsible for protecting all property adjacent to the work from unnecessary wear and damage.
- Contractor is responsible for all waste materials, empty containers and other debris and shall dispose of same off site.

CLOSEOUT SUBMITTALS

- Signed material certifications by the manufacturer/supplier

WARRANTY

- Minimum 5-year non-prorated warranty

TESTING

- Indicate on bid submittal the additional cost to engage the qualified testing agency to perform tests and inspections of the completed surfacing to confirm compliance with the latest version of ASTM 1292.

III. GENERAL DETAILS

EXAMINATION OF SITE

Contractors shall inform themselves of all the conditions under which the work is to be performed concerning the site of the work, the obstacles that may be encountered, and all other relevant matters concerning the work to be performed under this contract.

The Contractor to whom a contract is awarded will not be allowed any extra compensation by reason of any such matters of things concerning which the Contractor did not inform himself prior to submitting a proposal. The successful Contractor must employ, so far as reasonably possible as determined by Freeport Park District, such methods and means in the carrying out of his/her work as will not cause any interruption or interference with any other park programs or activities.

DAMAGE TO PUBLIC OR PRIVATE PROPERTY

Any damage of public or private property caused by the Contractor's operations shall be resolved by the Contractor with the property owner within ten (10) days after damage occurs and shall be resolved to the satisfaction of Freeport Park District. The Contractor shall inform Freeport Park District of any damage caused by the Contractor's operation on the day such damage occurs. Should the damage not be rectified within the time frame agreed upon or to the satisfaction of Freeport Park District, Freeport Park District reserves the right to repair or replace that which was damaged or assess the Contractor such cost as may be reasonable and related to damaged caused by the Contractor, and deduct these costs from any payment due the Contractor.

PROTECTION OF EXISTING FACILITIES

Existing facilities, including grounds, structures, landscaping and so forth shall be protected by the vendor. Any damage to existing facilities shall be reported to Freeport Park District and shall be repaired promptly by the vendor when ordered to do so by Freeport Park District at no cost to Freeport Park District. This includes ruts created by running equipment over lawn areas and damage to plants from construction equipment. All repairs of damage to existing facilities shall be made to the satisfaction of Freeport Park District. Failure to repair damage shall be just cause for withholding payment for work.

CONTRACTOR'S REPRESENTATIVE

Competent supervisory personnel who can communicate effectively with Park District staff shall always be present on the job. The supervisory personnel shall have full authority to act for the Contractor and receive and execute orders from the Superintendent of Parks and Natural Resources

or appointed representative. The Contractor shall properly schedule and train all its personnel. It is required that the supervisor be on site to ensure all work has been completed in a satisfactory manner. Freeport Park District reserves the right to have the contractor assign a new contact person, supervisor, and/or staff, for Freeport Park District's account if the current representative(s) are deemed unacceptable.

ACCESSIBILITY OF CONTRACTOR

Contractor shall supply cell phone numbers and daytime office numbers of supervisors handling this contract. The Contractor shall return all calls within one hour of Freeport Park District placing the call. On-site response time for complaints must be made within 24 hours of the initial call being made by Freeport Park District.

WORKERS

Workers must take care to insure the least amount of disturbance to the sites, Park District staff members, and the general public. The Contractor is reminded that its employees are to work in a courteous and respectful manner. Inappropriate behavior or examples of unproductive work effort will not be tolerated. Freeport Park District has the right to request that a Contractor's employee be immediately removed from the work crew if the above behavior is exhibited.

SAFETY

The Contractor shall insure that all its employees or agents shall abide by all safety rules or regulations set by Freeport Park District as well as by general regulations and standards of the industry and in accordance with all applicable federal, state, and local regulations.

TRESPASS ON LAND

The Contractor shall confine his/her operations and storage of materials and equipment to the job site. The Contractor shall exercise extreme caution so as not to trespass upon property of third parties not involved in the contract. If the Contractor is to enter upon the property of third parties in the execution of the work, Contractor shall obtain written permission prior to doing so and submit evidence of said written permission to Freeport Park District.

SUBLETTING CONTRACT

It is mutually understood and agreed that the Contractor shall not assign, transfer, convey, sublet, or otherwise dispose of this contract or his/her right, title, or interest therein, or his/her power to execute such contract, to any other person, firm, or corporation, without the previous written consent of an authorized representative of Freeport Park District; but in no case shall consent relieve the Contractor from his/her obligations or change the terms of the contract.

DEFAULT

The contract may be canceled or annulled by Freeport Park District in whole or in part by written notice of default to the Contractor upon nonperformance or violation of contract terms. Failure of the Contractor to deliver services within the time stipulated, unless extended in writing by Freeport Park District, shall constitute contract default.

WORKMANSHIP

Workmanship shall be of the highest caliber in every respect. If Superintendent of Parks or Park District's Civil Engineer has concerns about work quality, workmanship will be measured by industry standards as interpreted by the Park Districts Engineering Firm.

COSTS

The undersigned hereby affirms and states that the prices quoted herein constitute the total cost to Freeport Park District for all materials and work involved in the respective proposal.

EQUIPMENT CONDITION

The Contractor is responsible for keeping all equipment in good, safe operating condition. All equipment will be kept in such a condition so that the gas/oil is not leaking.

FUEL/OILING/CHEMICALS


Spilling gasoline, oil, or other chemicals used for site work can kill the grass and damage the soil. If any spill should occur the Contractor shall immediately commence the appropriate clean up in conformance with any and all applicable regulations. The Contractor shall be responsible for all costs associated with such a clean-up and restoration and/or reimbursement for any damages that may occur.

FINAL INSPECTION

Upon notice of completion by the Contractor, project will receive a final inspection by the Superintendent of Parks. Any items from this inspection needing attention will be given to the Contractor in the form of a punch list. All items on the punch list must be finished to the satisfaction of the Park District before final payment will be issued.

BILLING & PAYMENT

Freeport Park District will pay all undisputed invoices within 30 days of approval.

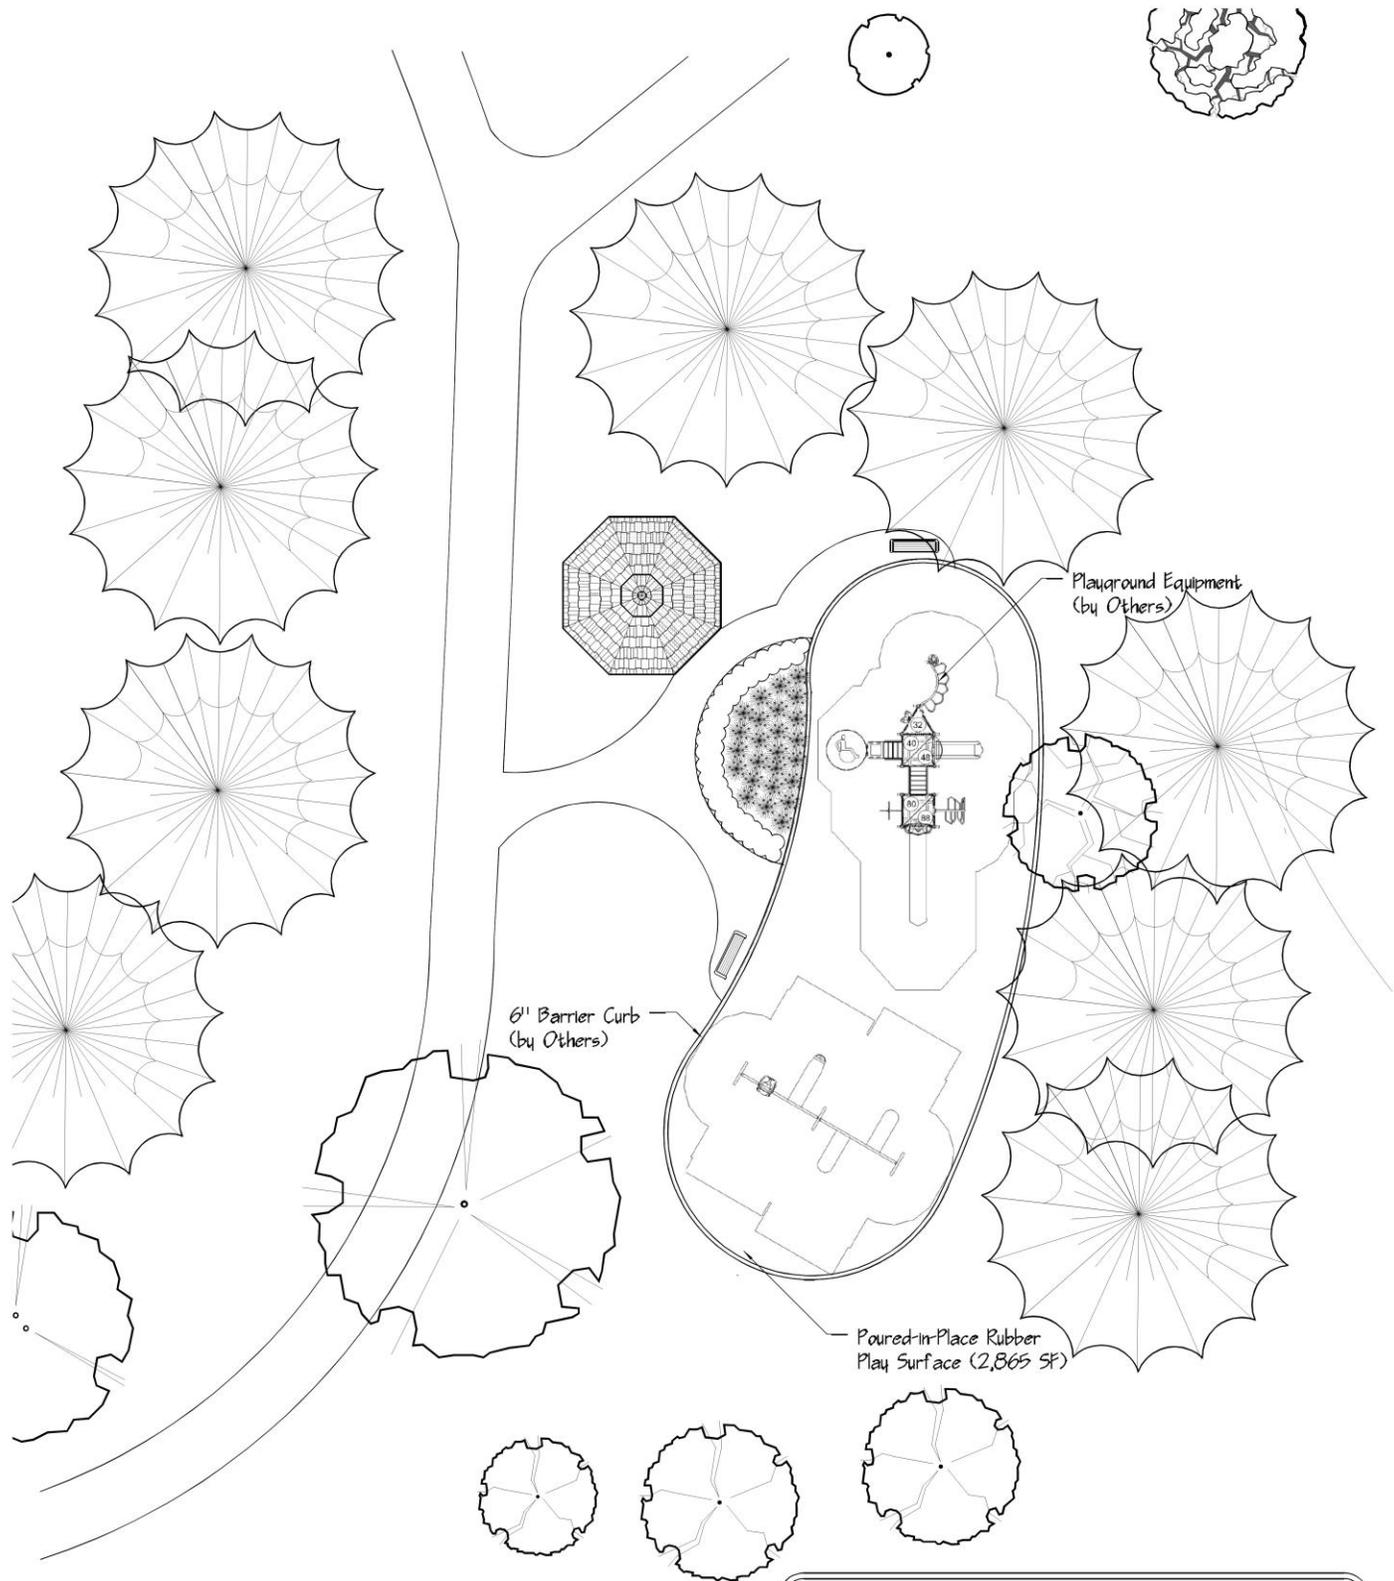

Freeport Park District Winter Park Playground P-N-P Site Plan			
client:		date:	August 15, 2022
scale:	 SCALE IN FEET	checked by:	
drawn by:	Eruce Cubberley	drawing #:	



1122 S. Burchard Avenue
PO Box 417
Freeport, IL 61032

PROPOSAL FORM

Prices shall include all materials, labor, and equipment needed for work as specified in all construction documents.

Proposals will be opened and publicly read at 10:00 am on September 1, 2022.

Company Information

Company Name: _____

Address: _____

Telephone Number: _____

Email: _____

Contact Name: _____

Contact Title: _____

Signature: _____ Date: _____

Lump Sum for Winter Park Poured-in-Place Playground Surface

Total Cost: \$ _____

The Freeport Park District is tax exempt, identification number E9993-1389-07

REFERENCES

The Contractor must list at least four (4) references. Each listing should include the firm name, address, telephone number and contact person, for whom the Contractor has supplied services similar in scope to those provided in these specifications.

Name: _____

Address: _____

Phone # / Fax #: _____

Contact Person: _____

Dates of Service (from – to): _____

Name: _____

Address: _____

Phone # / Fax #: _____

Contact Person: _____

Dates of Service (from – to): _____

Name: _____

Address: _____

Phone # / Fax #: _____

Contact Person: _____

Dates of Service (from – to): _____

Name: _____

Address: _____

Phone # / Fax #: _____

Contact Person: _____

Dates of Service (from – to): _____